


--- DIVERSION ROUTE

— WORK AREA

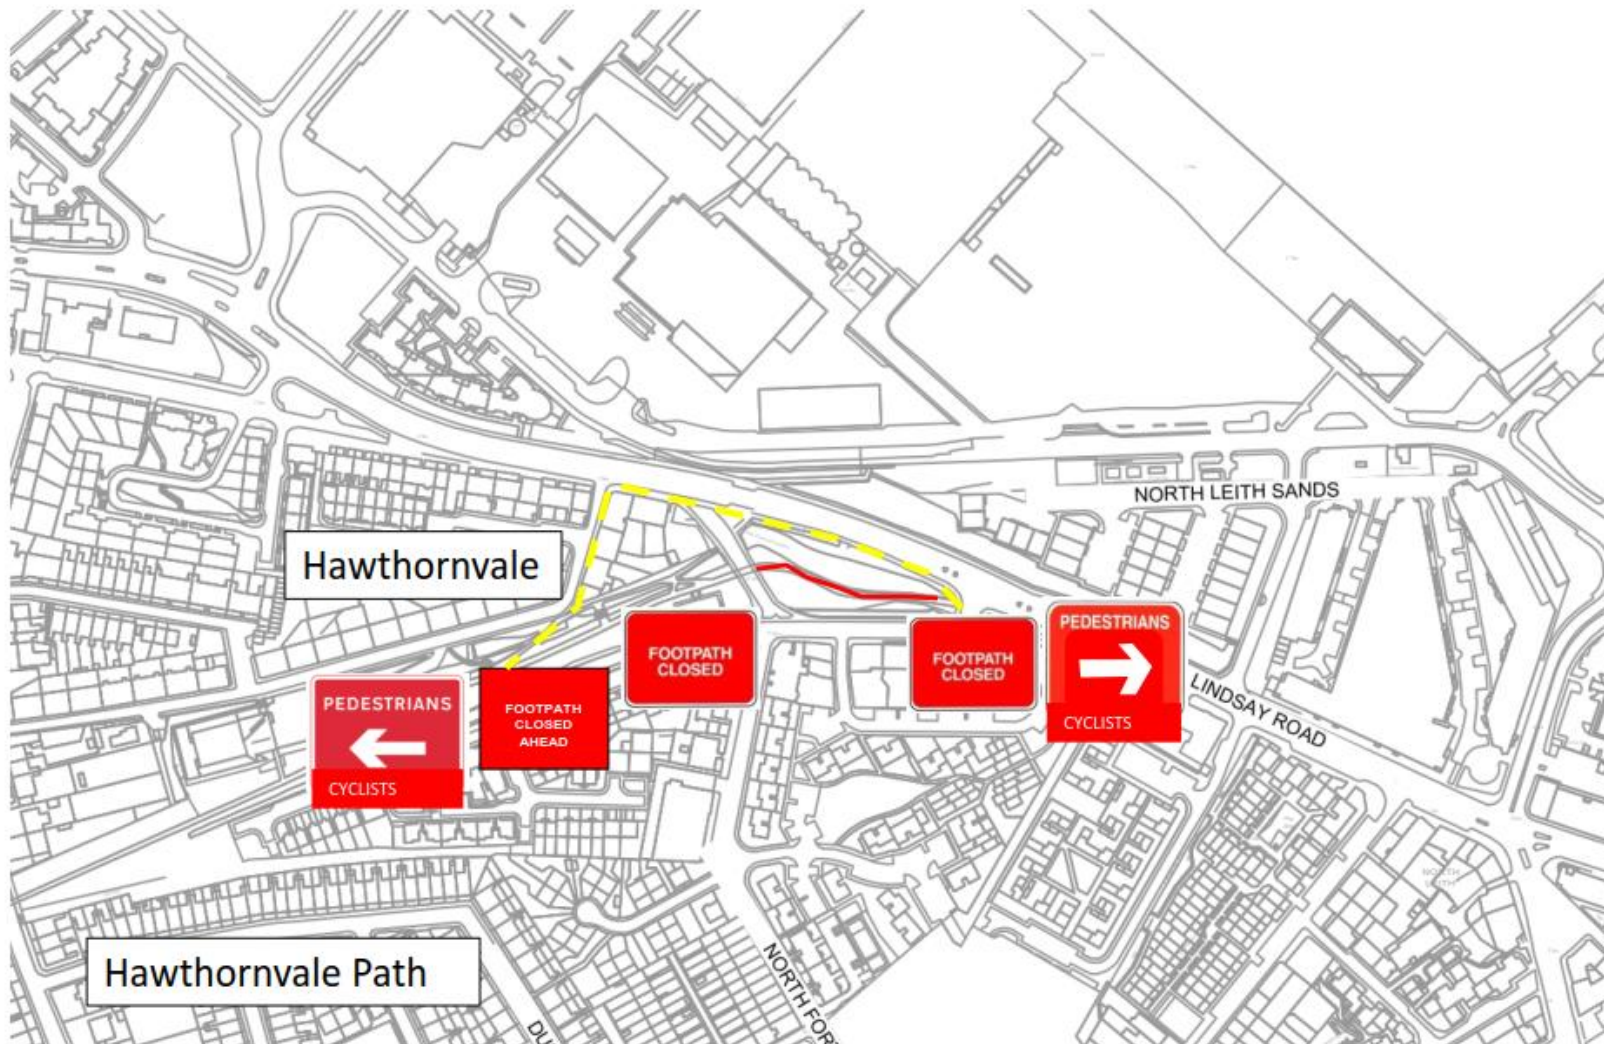

SAFETY, HEALTH AND ENVIRONMENTAL INFORMATION

In addition to the hazards / risks normally associated with the types of work detailed on this drawing, note the following regarding significant risks considered unusual, likely to be difficult to manage or not likely to be obvious to a competent contractor or other designers

CONSTRUCTION

- GENERAL SAFETY RULES:**
- 1 - BE AT JOB WORK
 - 2 - ALWAYS WEAR A SAFETY HELMET
 - 3 - REPORT ALL UNSURE EVENTS AND CONDITIONS
 - 4 - STOP WORK IF ANYTHING CHANGES

It is assumed that all works will be carried out by a competent contractor working, where appropriate to an approved method statement

REVISIONS:



Project: North Edinburgh Path Network	Drawn By: JM	Date: 27/02/18	Drawing No: JM- CRSC0020-04	Rev: 0		Balfour Beatty Maxim 7, Parklands Avenue Eurocentral ML1 4WQ
Title: Hawthornvale Path	Checked By: JM	Date: 27/02/18	File Ref:	Scale: NTS		