


— DIVERSION ROUTE — WORK AREA

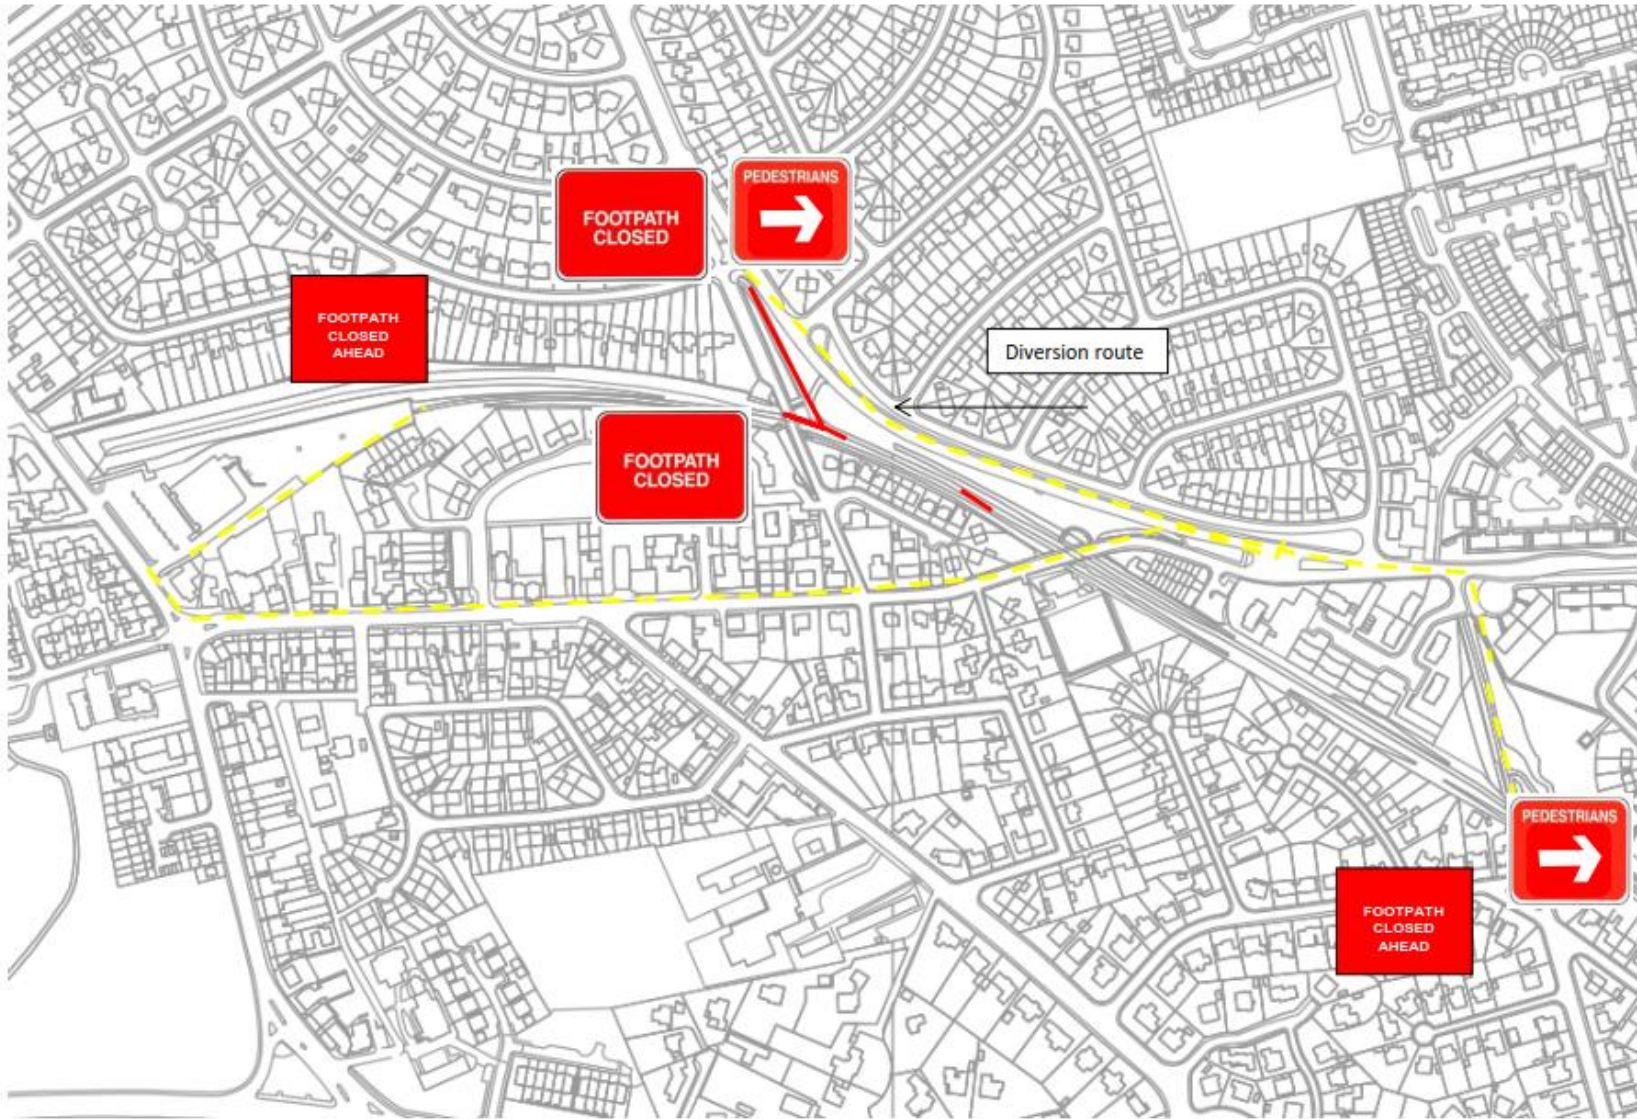

SAFETY, HEALTH AND ENVIRONMENTAL INFORMATION

In addition to the hazards / risks normally associated with the types of work detailed on this drawing, note the following regarding significant risks considered unusual, likely to be difficult to manage or not likely to be obvious to a competent contractor or other designers

CONSTRUCTION

- GOOD PRACTICE RULES:**
- 1 - BE AT FOR WORK.
 - 2 - ALWAYS WEAR A SAFETY HELMET.
 - 3 - REPORT ALL DAMAGE TO EQUIPMENT AND CONDITIONS.
 - 4 - STOP WORK IF ANYTHING CHANGES.

It is assumed that all works will be carried out by a competent contractor working, where appropriate to an approved method statement

REVISIONS:

Project: North Edinburgh Path Network	Drawn By: JM	Date: 22/02/18	Drawing No: JM- CRSC0020-01	Rev: 0		Balfour Beatty Maxim 7, Maxim Office Park Parklands Avenue Eurocentral ML1 4WQ	
Title: Blackhall Path	Checked By: JM	Date: 22/02/18	File Ref:	Scale: NTS			



FOOTPATH CLOSED



FOOTPATH CLOSED AHEAD

FOOTPATH CLOSED

FOOTPATH CLOSED

FOOTPATH CLOSED AHEAD



— HERAS PANEL

SAFETY, HEALTH AND ENVIRONMENTAL INFORMATION

In addition to the hazards / risks normally associated with the types of work detailed on this drawing, note the following regarding significant risks considered unusual, likely to be difficult to manage or not likely to be obvious to a competent contractor or other designers

CONSTRUCTION

- **WORKER SAFETY RULES:**
- 1 - BE FIT FOR WORK.
- 2 - ALWAYS WEAR A SAFETY HELM.
- 3 - REPORT ALL UNSURE SITUATIONS AND CONDITIONS.
- 4 - STOP WORK IF ANYTHING CHANGES.

It is assumed that all works will be carried out by a competent contractor working, where appropriate to an approved method statement

REVISIONS:

Project: North Edinburgh Path Network	Drawn By: JM	Date: 22/02/18	Drawing No: JM- CRSC0020-01	Rev: 0		Balfour Beatty Maxim 7, Maxim Office Park Parklands Avenue Eurocentral ML1 4WQ	
Title: Blackhall Path	Checked By: JM	Date: 22/02/18	File Ref:	Scale: NTS			