









ISSUED FOR INFORMATION

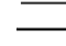
DRAWING NOTES

1. This drawing shall only be used for the design element stated in the drawing title.
2. Only written dimensions shall be used.
3. All dimensions are in metres unless noted otherwise.

Legend

-  3m Segregated Footway/Cycleway
-  3m Un-Segregated Footway/Cycleway
-  3.5m Un-Segregated Footway/Cycleway
-  2.5m Combined Footway/Cycleway
-  2m Pedestrian Footway
-  Toucan Crossing
-  Pedestrian Crossing
-  Uncontrolled Crossing

LEGEND

-  Restricted LMA

Rev	Rev. Date	Purpose of revision	Drawn	Checked	Approved
02	23.05.2012	3.5m Un-Segregated Footway/Cycleway Added	EOB	RSM	IAG
01	11.04.2012	FIRST ISSUE	EOB	RSM	IAG



TRANSPORT SCOTLAND

An agency of The Scottish Government

Contractor



Forth Crossing Bridge Constructors

HOCHTIEF Solutions
American Bridge International
DRAGADOS
Morrison Construction

Project



FORTH REPLACEMENT CROSSING

Drawing title



FOOTWAY / CYCLEWAY OVERVIEW NORTH

File reference

Design JV

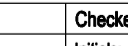
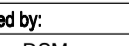



Independent checker

Drawing status

INFORMATION

Drawn/Designed by:  Checked by:  Approved by: DJV

Initials: EOB Initials: RSM Initials: IAG

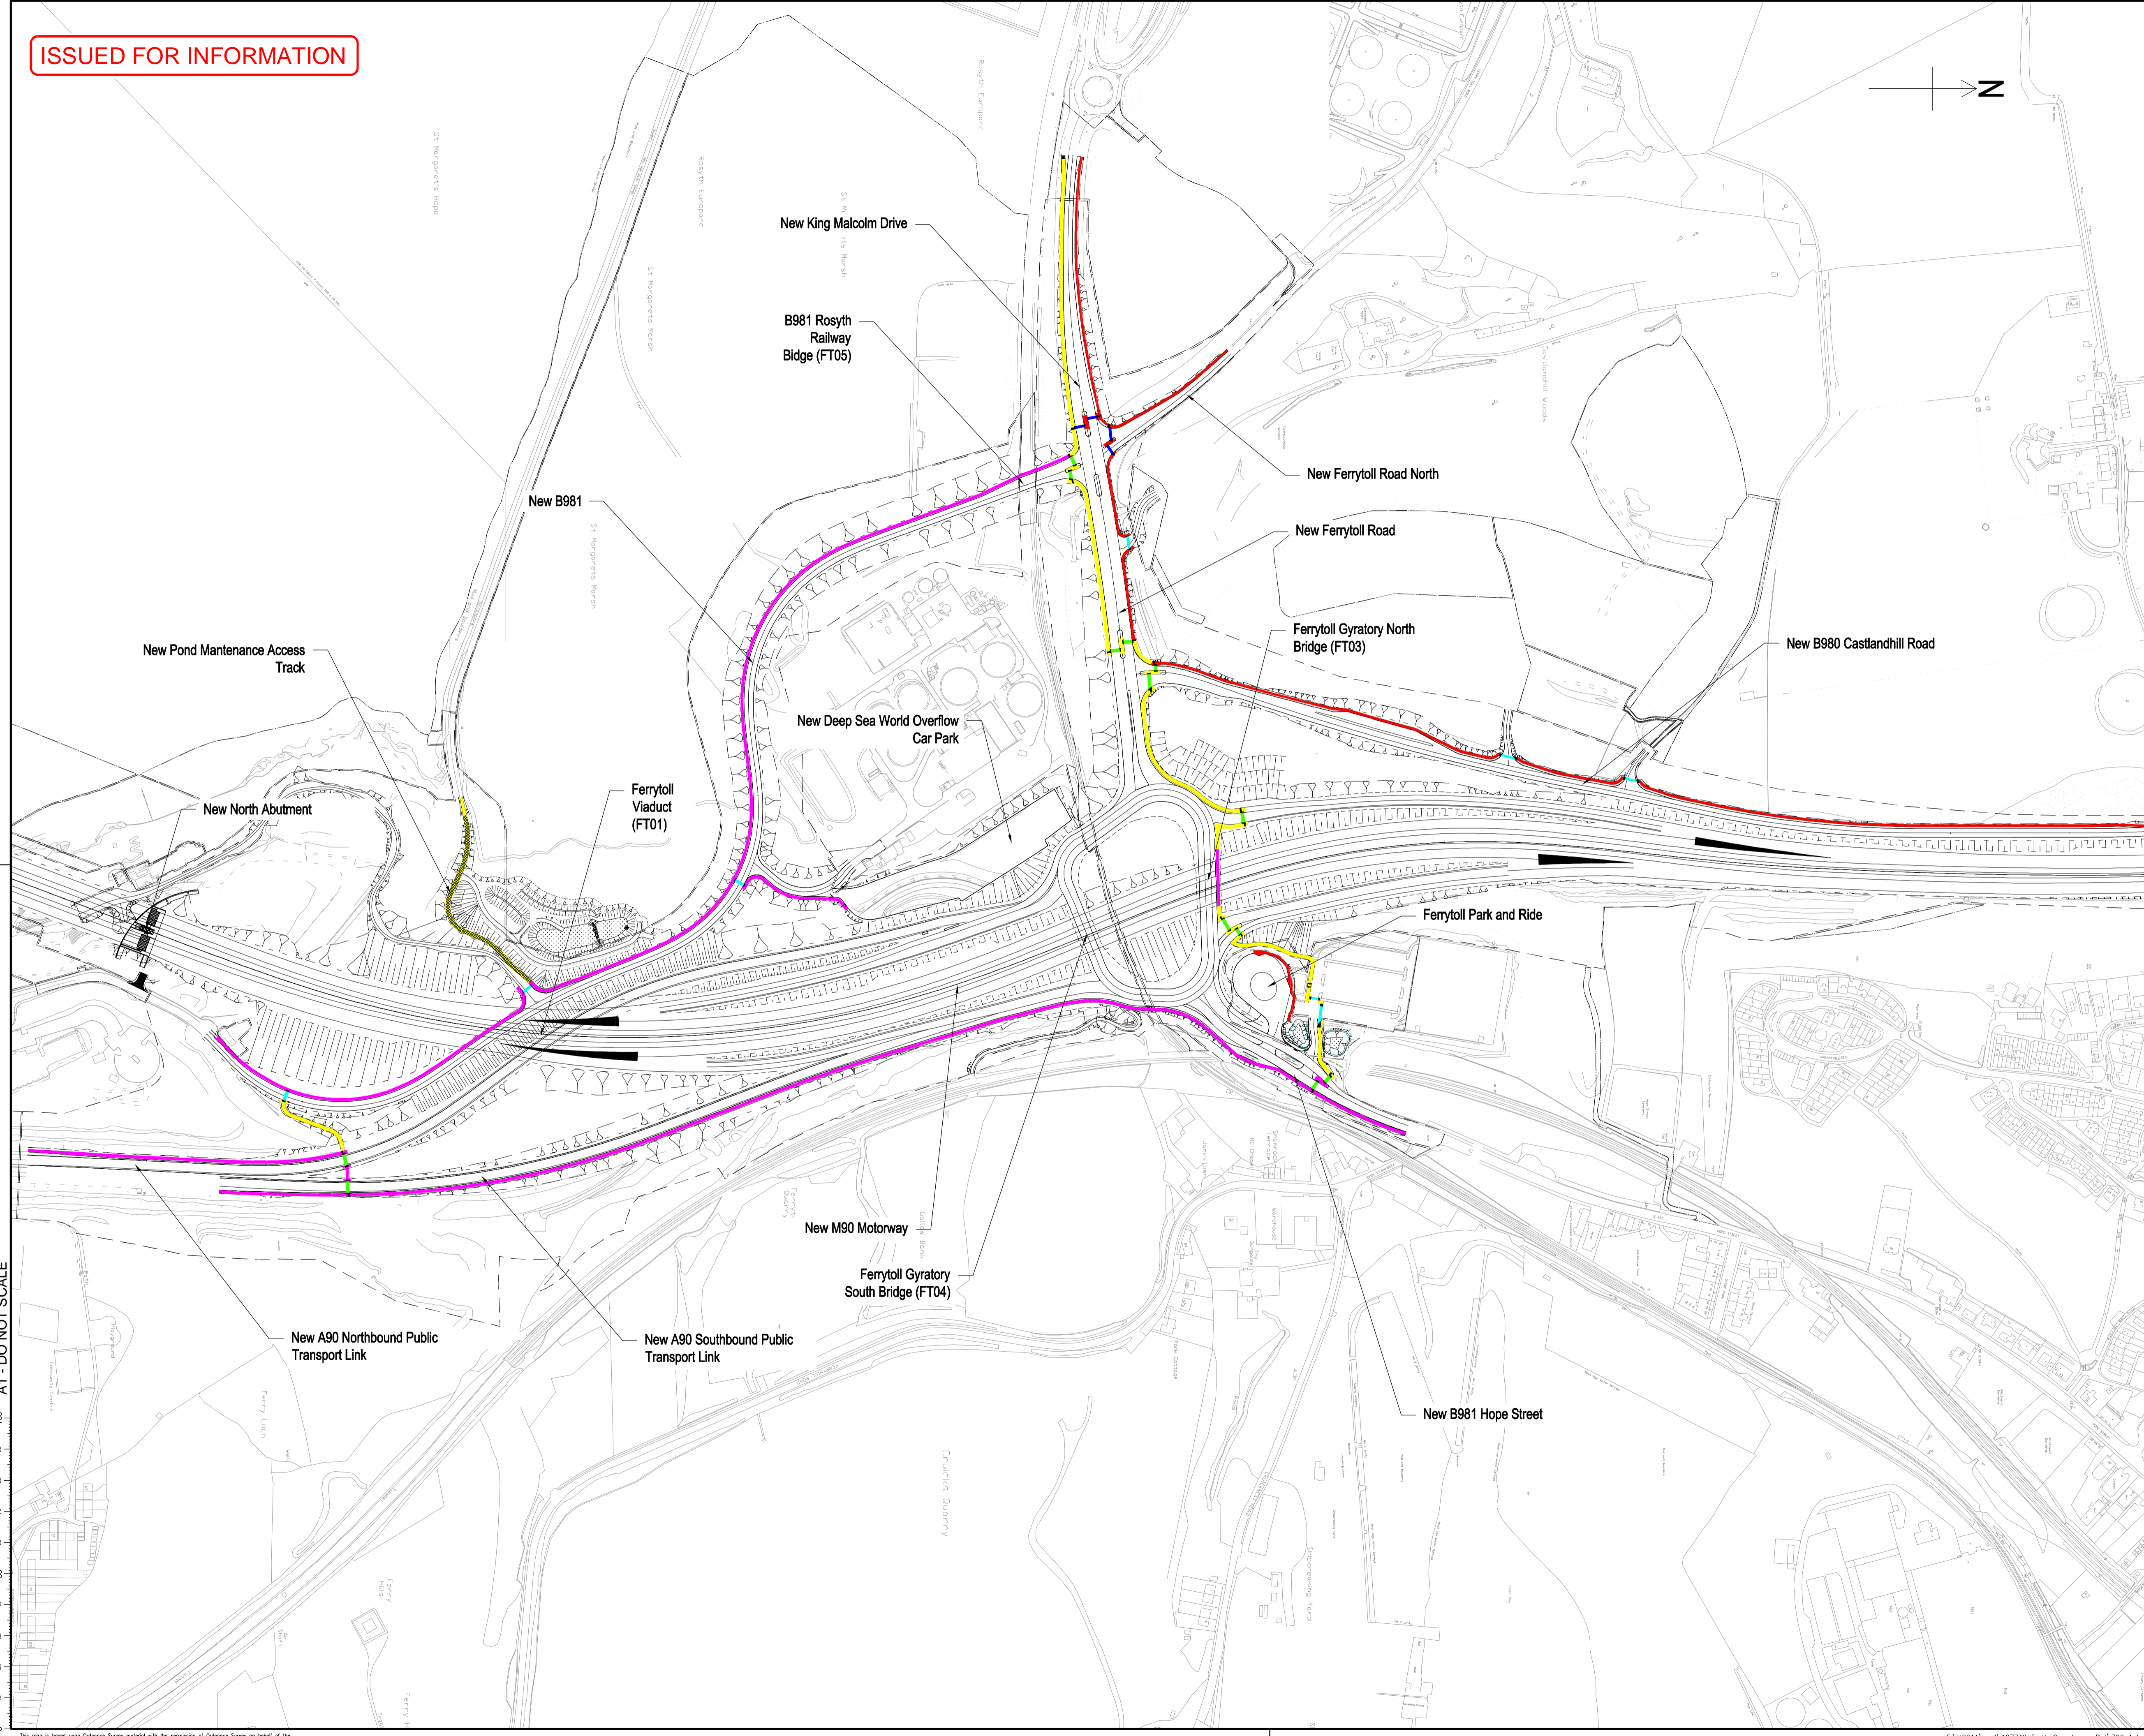
Scale: NTS Scale: DO NOT SCALE

Drawing number

FRC-P- K-003-D-NT-SKE-91111

Rev

02



A1 - DO NOT SCALE

This map is based upon Ordnance Survey material with the permission of Ordnance Survey on behalf of the Controller of Her Majesty's Stationery Office (© Crown copyright, unauthorised reproduction, storage, copying and may lead to prosecution or civil proceedings. Scottish Government 10020540 2009